


FLOOR PLAN


SQUARE FOOTAGE

LIVING AREA	1574
FRONT PORCH	96
GARAGE	420
TOTAL	2090
PATIO	100

ELECTRICAL LEGEND

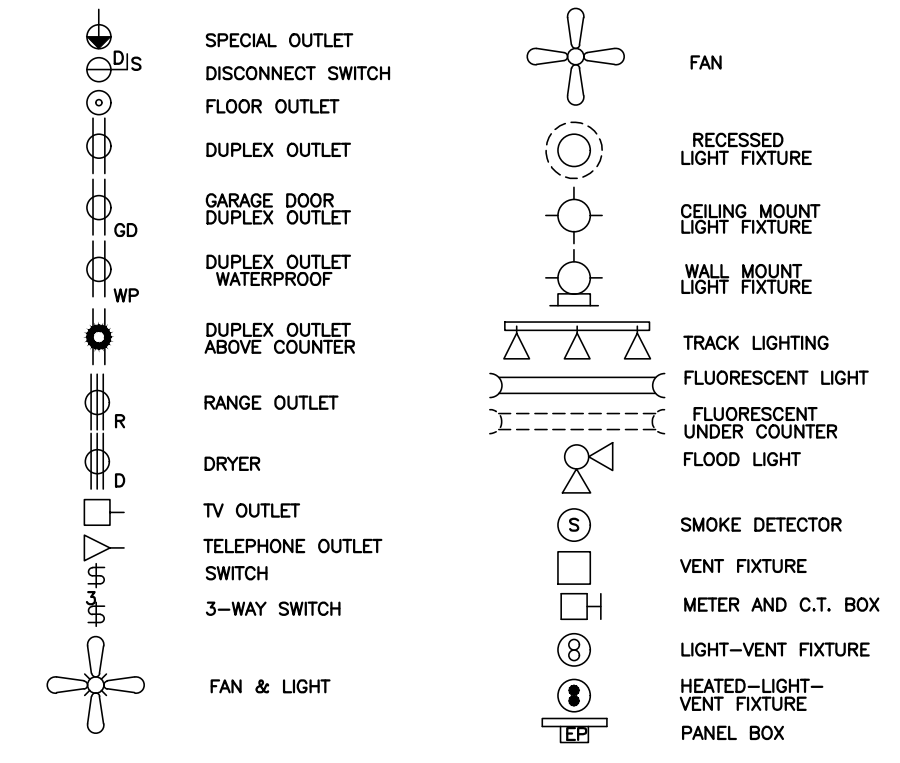

ELECTRICAL NOTES:
 1) CONTRACTOR SHALL PROVIDE SIX (6) ADDITIONAL OUTLETS TO BE L.O.J.
 2) PROVIDE 2 LIGHTS IN ATTIC L.O.J.
 3) PROVIDE POWER FOR AIRHANDLER.
 4) PROVIDE POWER FOR WATER CONDENSER UNIT AS INDICATED.
 5) PROVIDE POWER FOR WATER HEATER (S)
 6) PROVIDE WIRING FOR TWO (2) POWER ROOF VENTILATION TO BE L.O.J.
 7) ALL ELECTRICAL COMPONENTS SHALL BE LOCATED ABOVE FLOOD ELEVATION EXCEPT SERVICE TO METER WHICH SHALL BE UNDERGROUND.
 8) QUANTITY AND PLACEMENT OF TV AND PHONE OUTLETS TO BE PER CONTRACTOR.

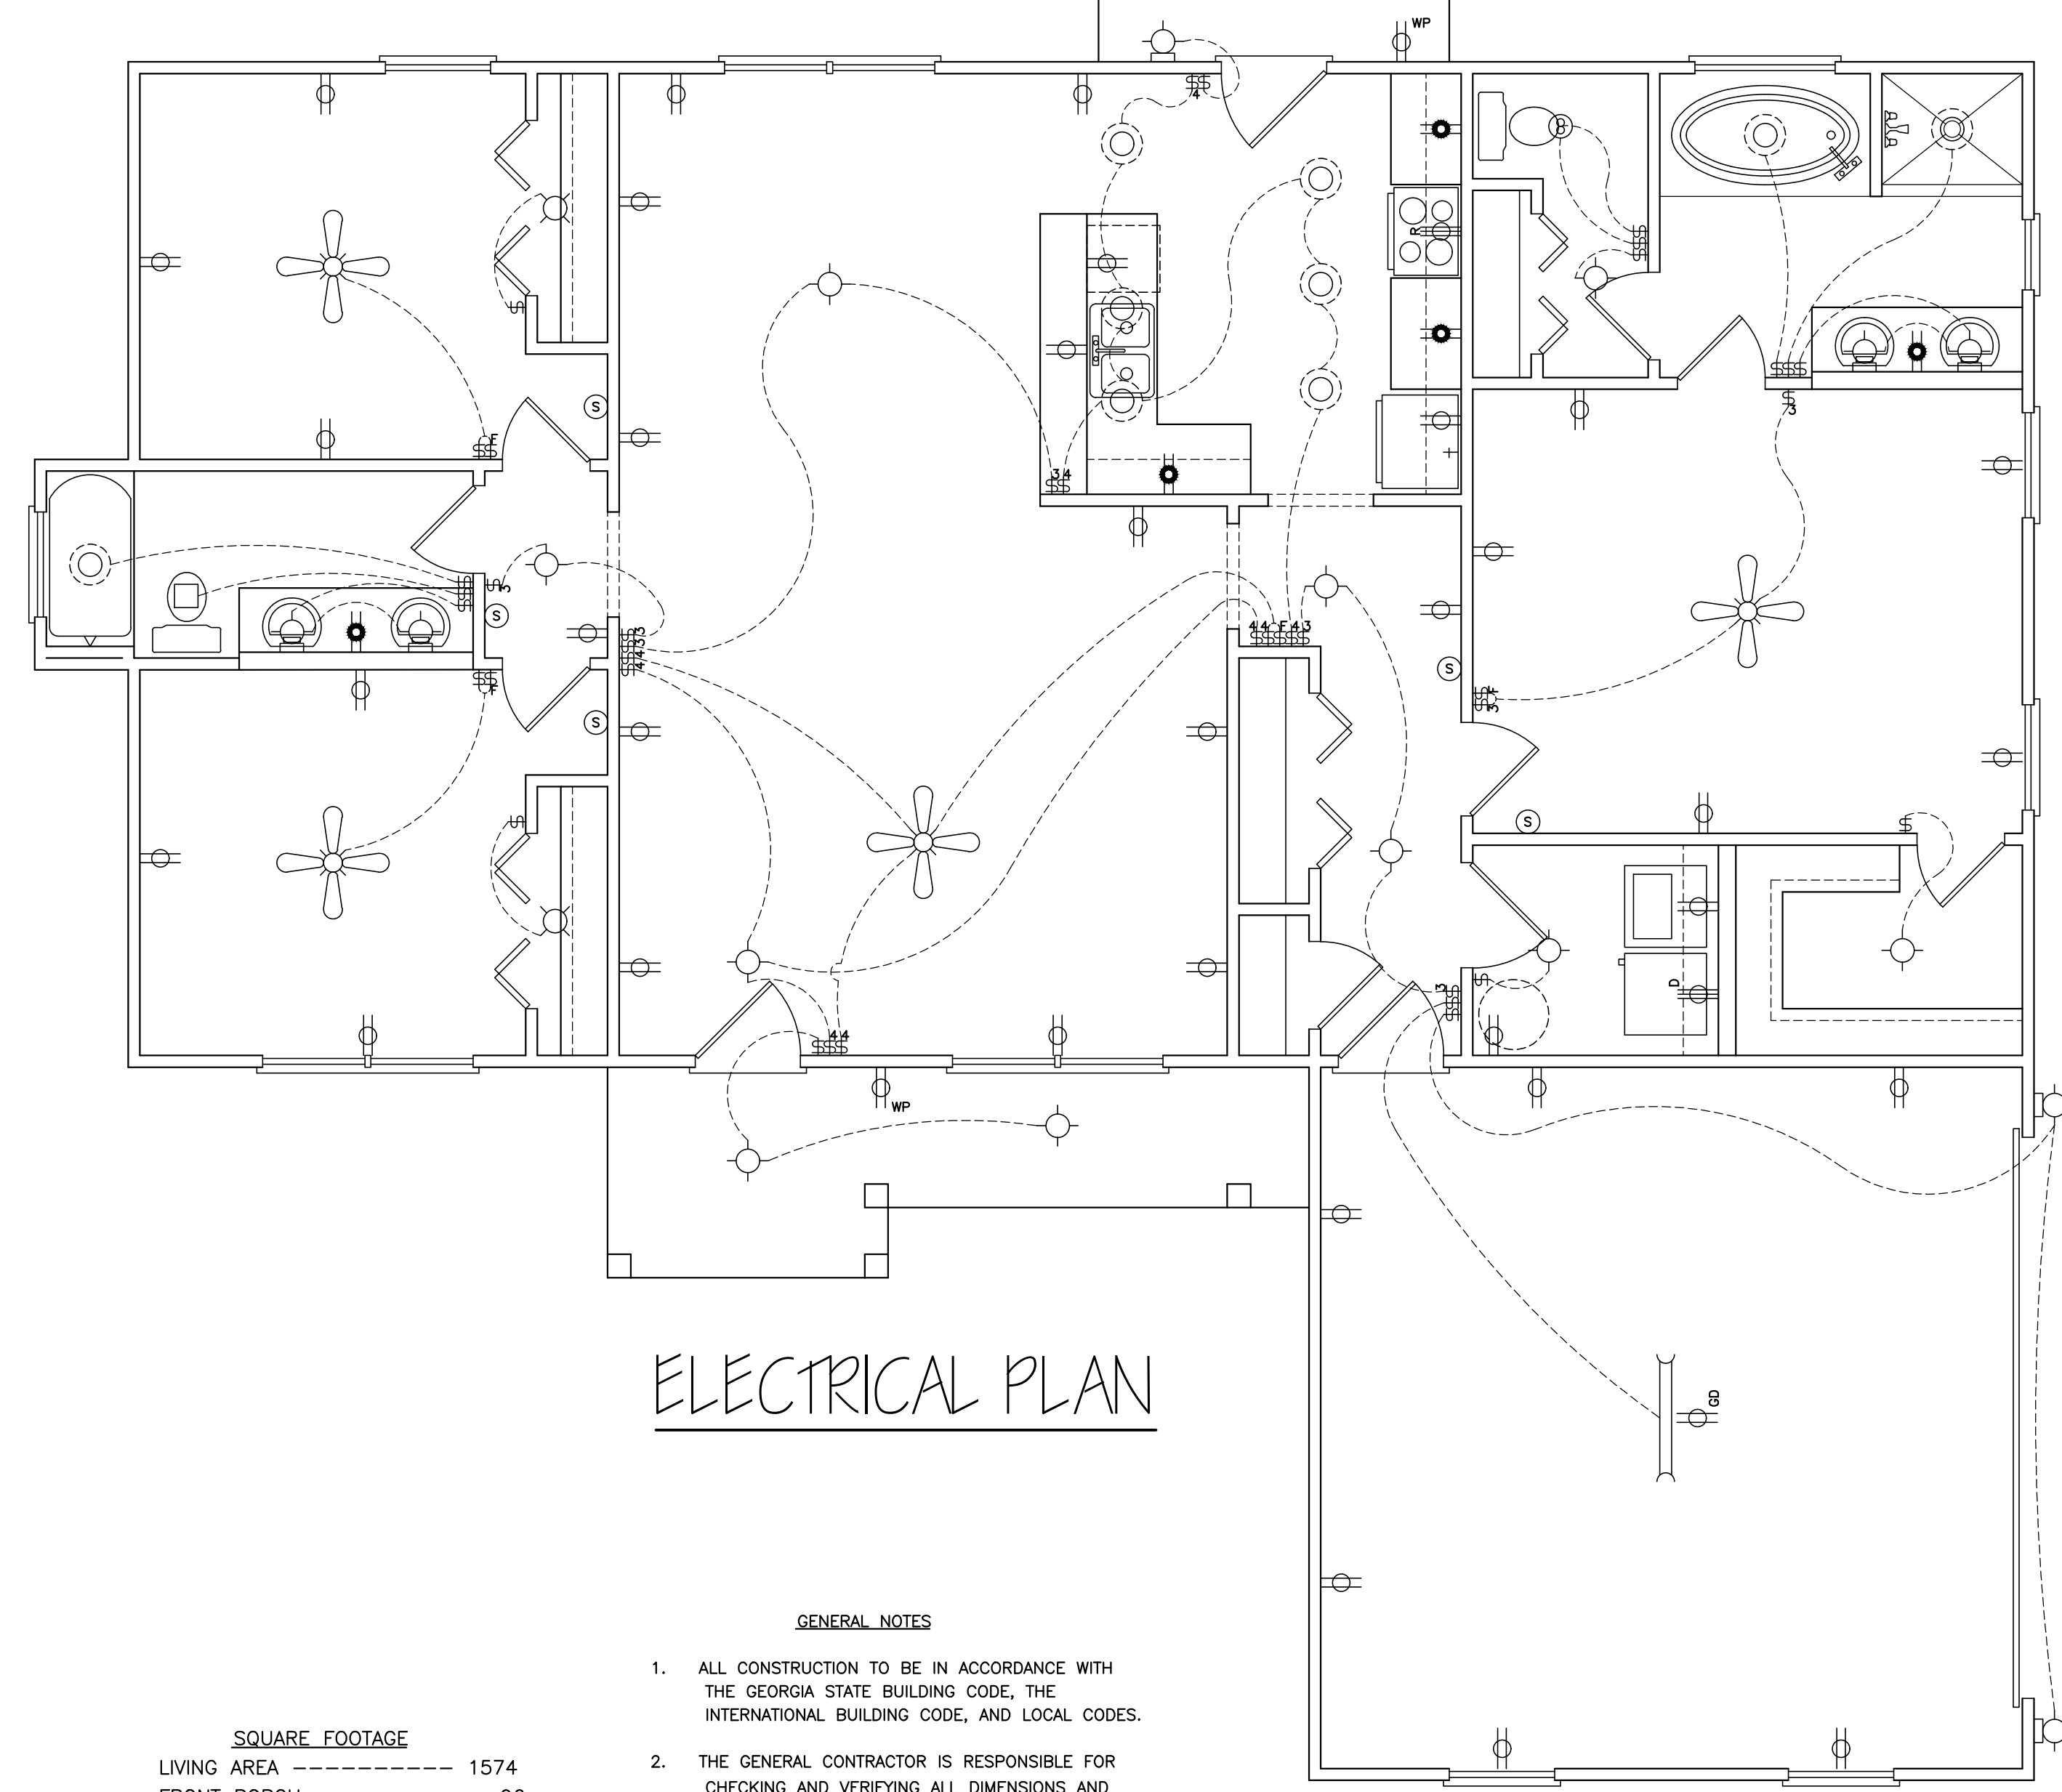

ELECTRICAL PLAN

GENERAL NOTES

- ALL CONSTRUCTION TO BE IN ACCORDANCE WITH THE GEORGIA STATE BUILDING CODE, THE INTERNATIONAL BUILDING CODE, AND LOCAL CODES.
- THE GENERAL CONTRACTOR IS RESPONSIBLE FOR CHECKING AND VERIFYING ALL DIMENSIONS AND CONDITIONS.
- ALL DRAWINGS ARE TO INDICATE DESIRED DESIGN ONLY. IF USED AS CONSTRUCTION DOCUMENTS, ADJUSTMENTS MAY BE REQUIRED BY CONTRACTOR TO ACCOMMODATE EXISTING CONDITIONS, ALL APPLICABLE CODES, SPAN SIZE, ETC.
- ALL SKYLITES TO BE L. O. J. S. BY CONTRACTOR

CHECKED BY: JJHII
 DRAWN BY: JJHII
 FINISH DATE: 00/00/2019

KEEGANS KUSTOMS LLC
 BRUNSWICK, GA
 (JJHII) (912) 222-7749
 EMAIL: hartjohnj@yahoo.com

J.A.B. CONSTRUCTION
 DC (912) 222-2311
 FOR: LOT # 9 YORKSHIRE LN.

CONTRACTOR: J.A.B. CONSTRUCTION
 DRAWN BY: JJHII
 START DATE: 09/09/2019
 REV. DATE: 00/00/2019
 SCALE: 1/4" = 1'
 JOB: 19037

SHEET: A2
 OF 3